




Contractor must verify all dimensions on site before commencing any work or shop drawings.
 If this drawing exceeds the quantities taken in any way, the architects are to be informed before the work is initiated.
 Only figured dimensions to be taken from this drawing. Do not scale off this drawing.
 Drawings based on Ordnance Survey and/or existing record drawings - design and drawing content subject to Site Survey, Structural Survey, Site Investigations, Planning and Statutory Requirements and Approvals.

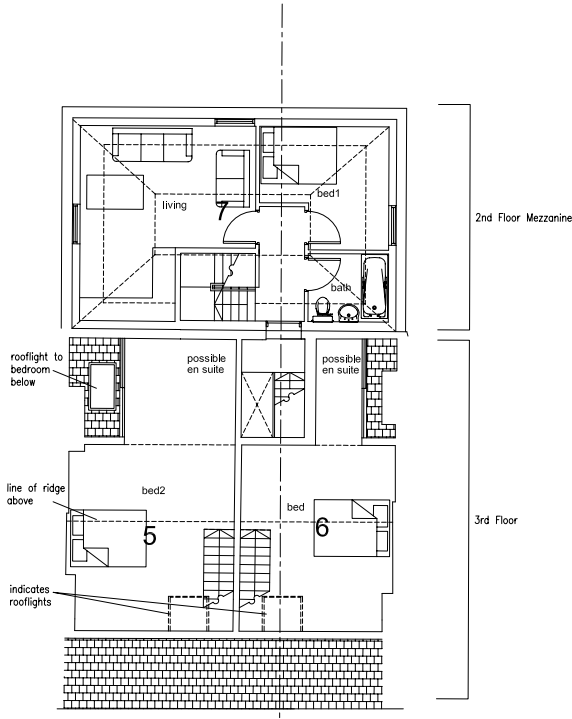


SECOND FLOOR MEZZANINE / THIRD FLOOR

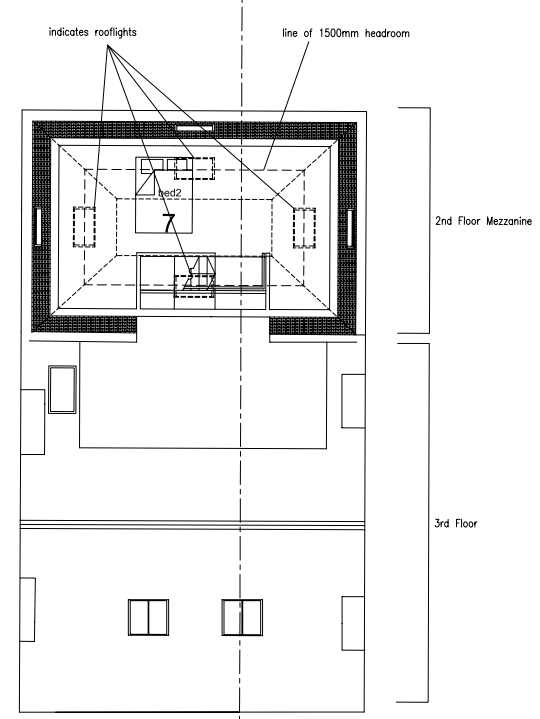


FOURTH FLOOR

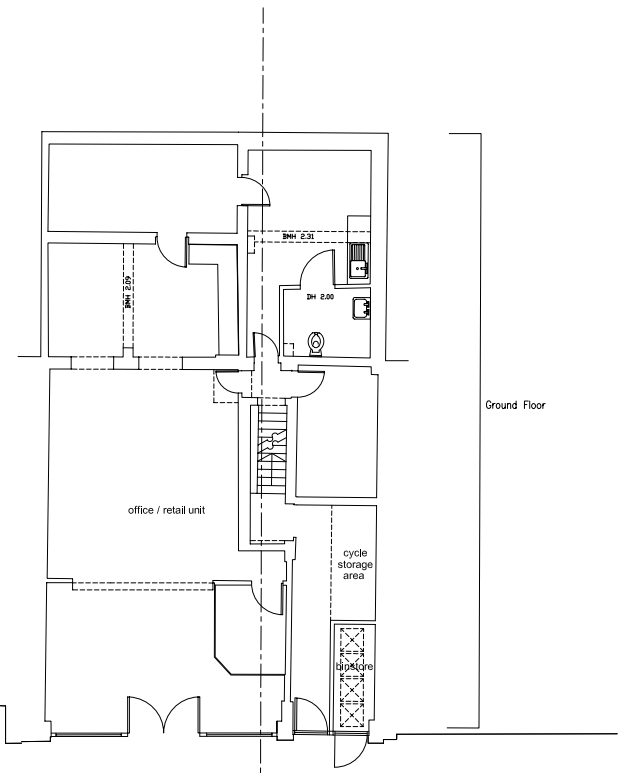

GROUND FLOOR

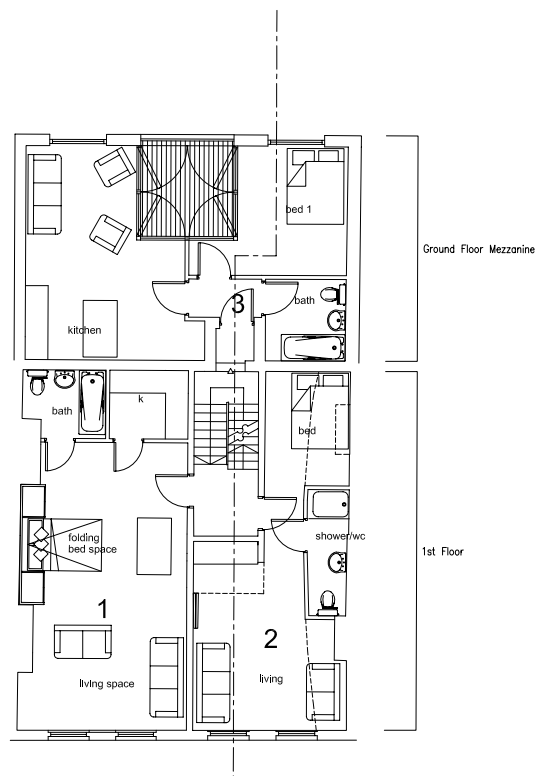

MEZZANINE / FIRST FLOOR

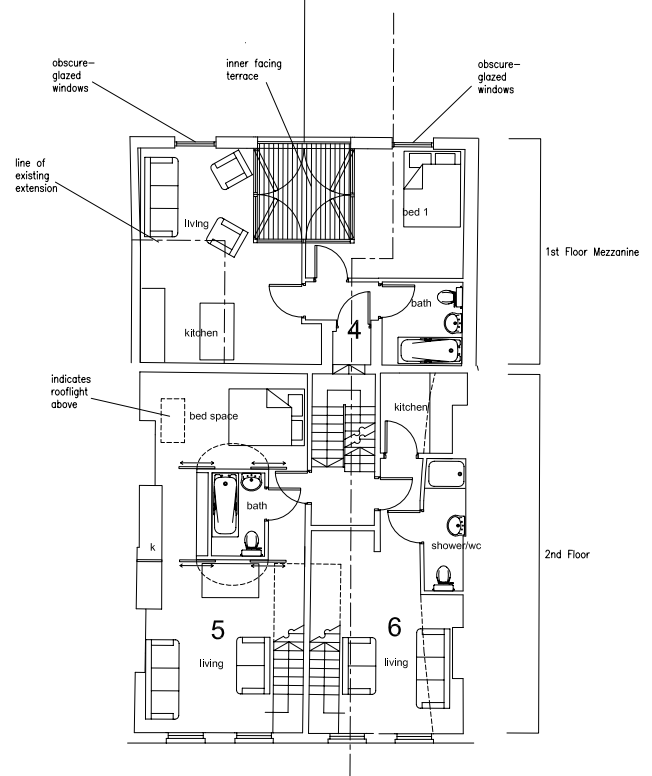

FIRST FLOOR MEZZANINE / SECOND FLOOR

NOTE: ALL MEASUREMENTS SHOWN ARE INDICATIVE ONLY AND ARE SUBJECT TO DETAILED DESIGN DEVELOPMENT.

- REV E Doors in studio 1 & 2 removed . Windows shown on plan in unit 7 15.11.2005
- REV F Unit 1 layout revised. Unit 5 rooflight added 13.12.2005
- REV G Rooflights shown on Plans 03.01.2006
- REV H Balconies created to pull glazing back to line acceptable to Planners 07.04.2006



Project
Conversion of Georglan Terrace
 RM (UK) Ltd
 Leeds
 Drawing Title:
Proposed Plans

Scale:	Date:	Drawn:	Checked:
1:100@A1	15/07/2004	JL	
Drawing Number:	Revision:		
2004-10-001			H

THIS DRAWING IS BASED ON MET SURVEY INFORMATION